



PLAN 1:200
LEVEL 3 @3M



PLAN 1:200
LEVEL 1 @7M

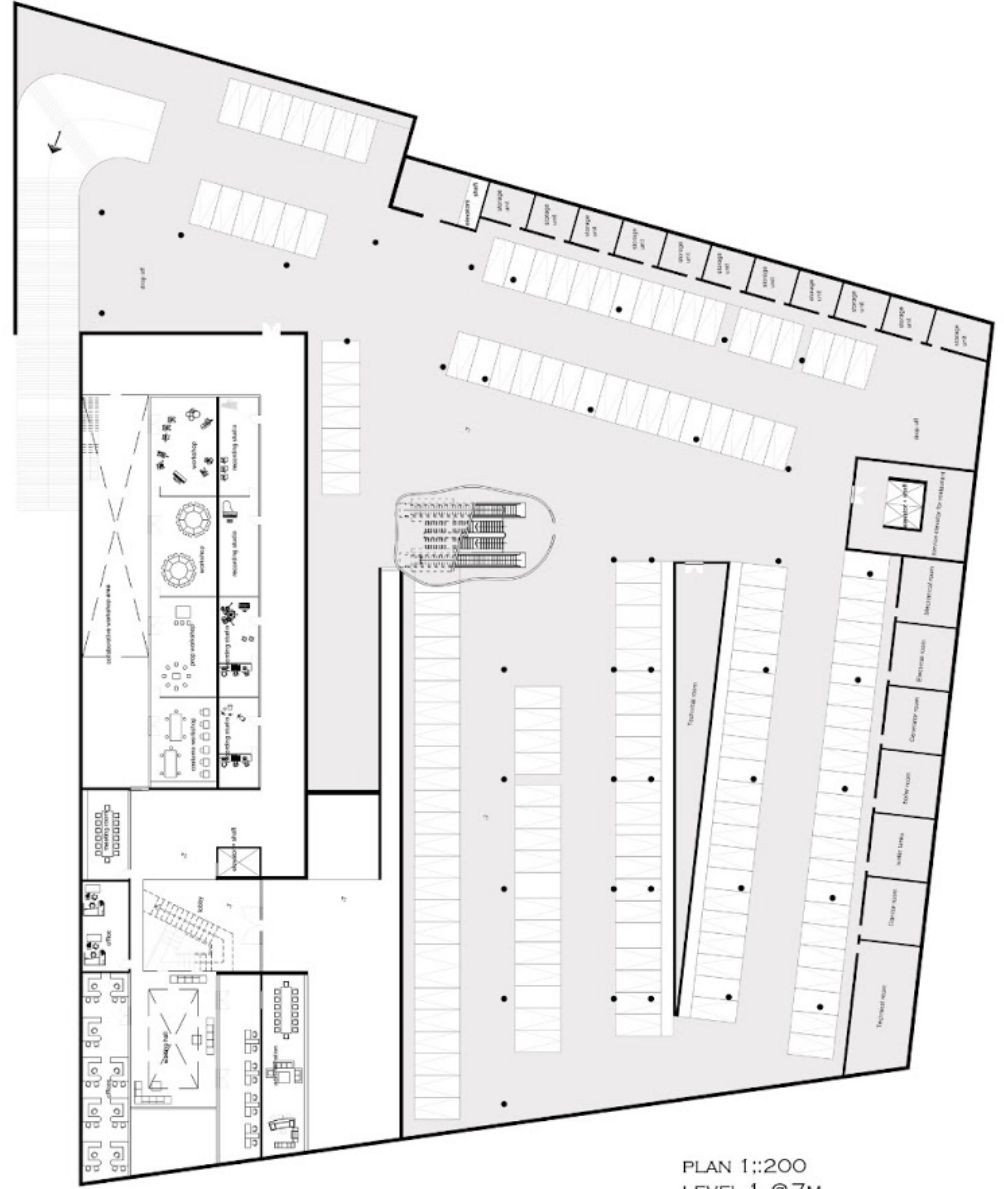

PLANS

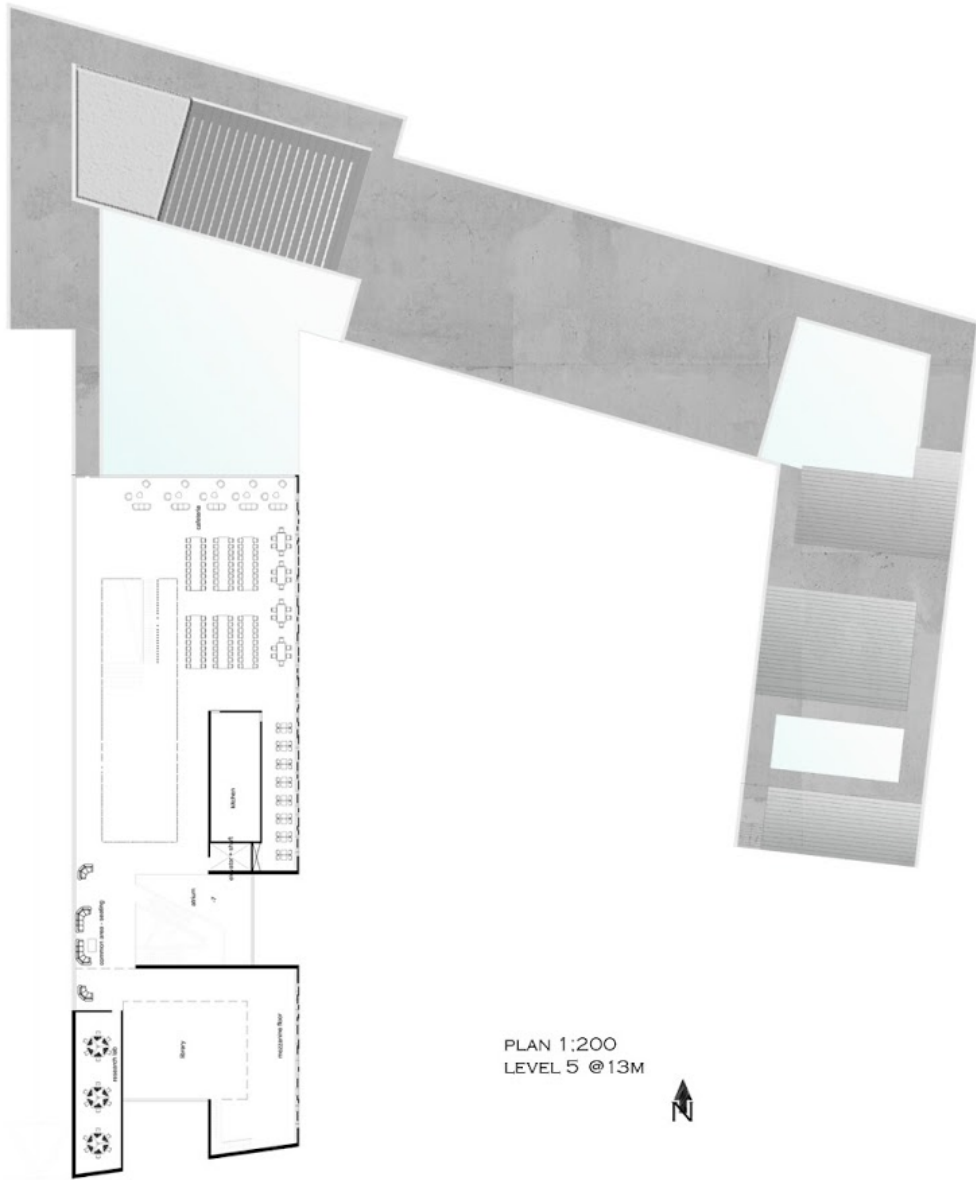

PLAN 1:200
LEVEL 5 @ 13M





PLAN 1:200
LEVEL 4 @ 8M



MASTERPLAN




SECTIONS

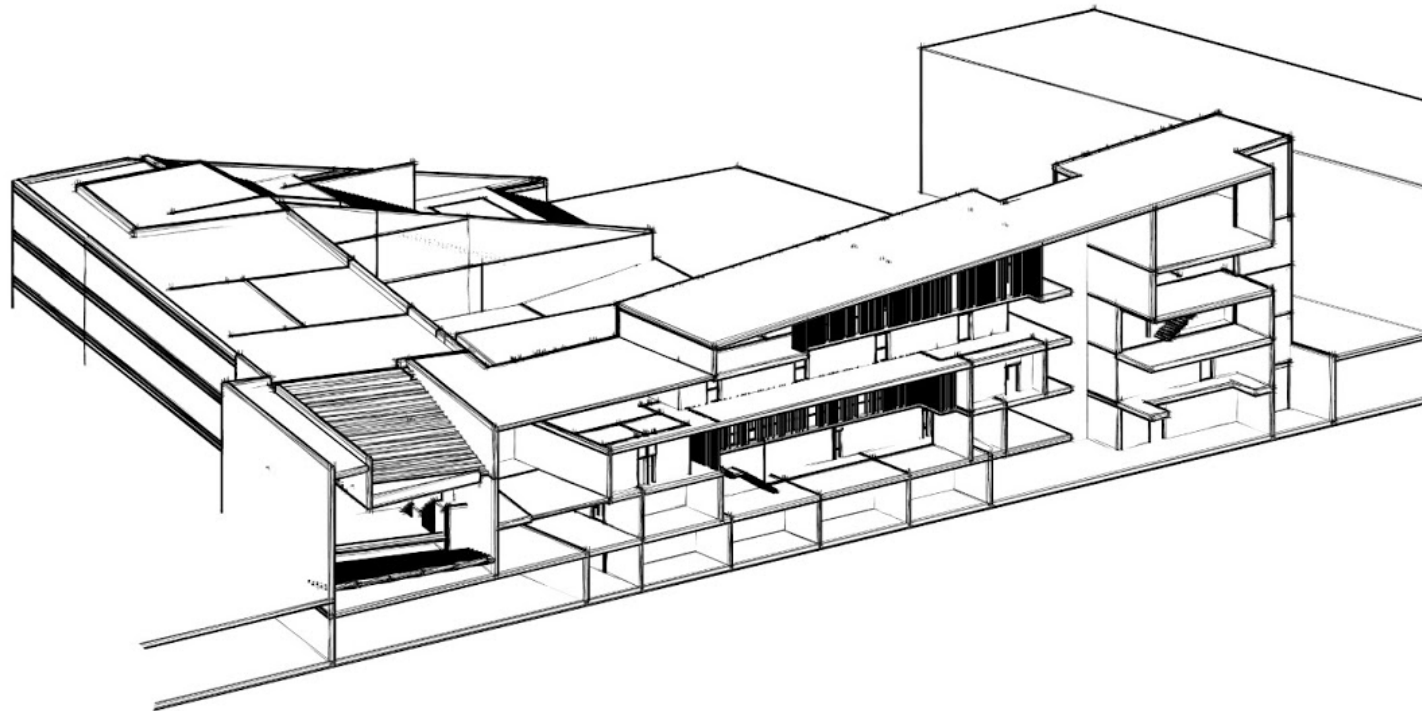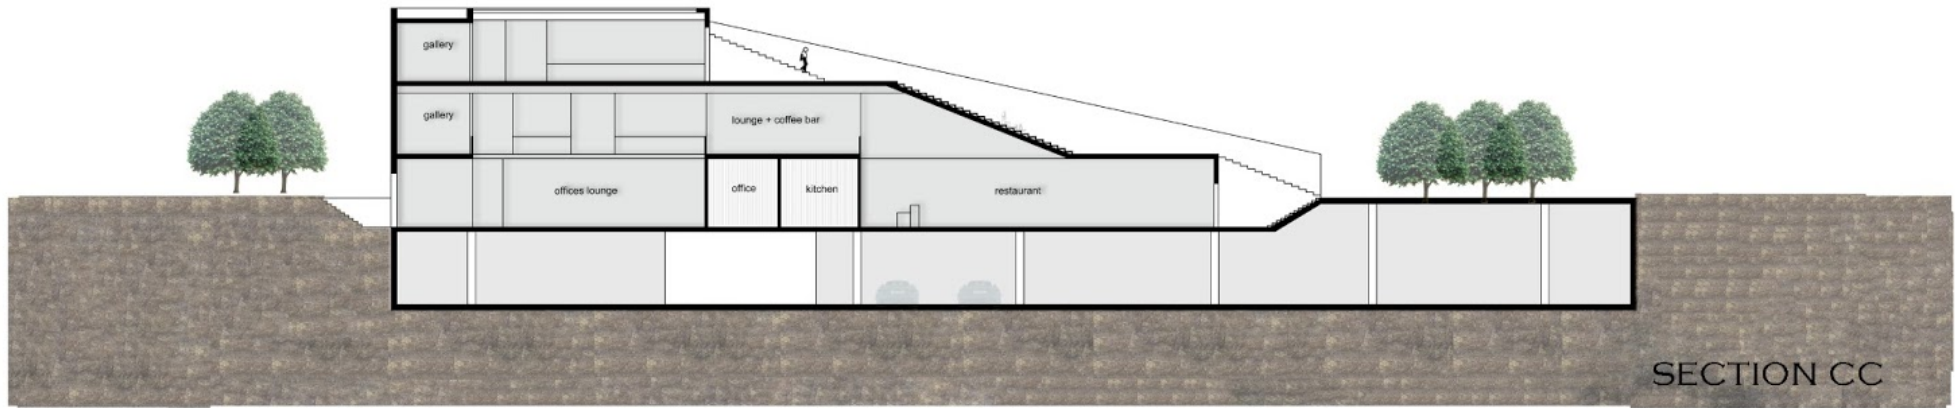

THE CIVIC [PUBLIC, MUNICIPAL, LOCAL, COMMUNITY, TOWN, CITY, CIVIL] + THE CULTURAL [NATIONAL, SOCIAL, ETHNIC, FOLK, TRADITIONAL, RACIAL, EDUCATIONAL, ARTISTIC, EDIFYING, ENLIGHTENING] = THE CULTURALLY CIVIC QUARTIER

THE CONTEMPORARY GREEN LINE PROCESS DIAGRAMS

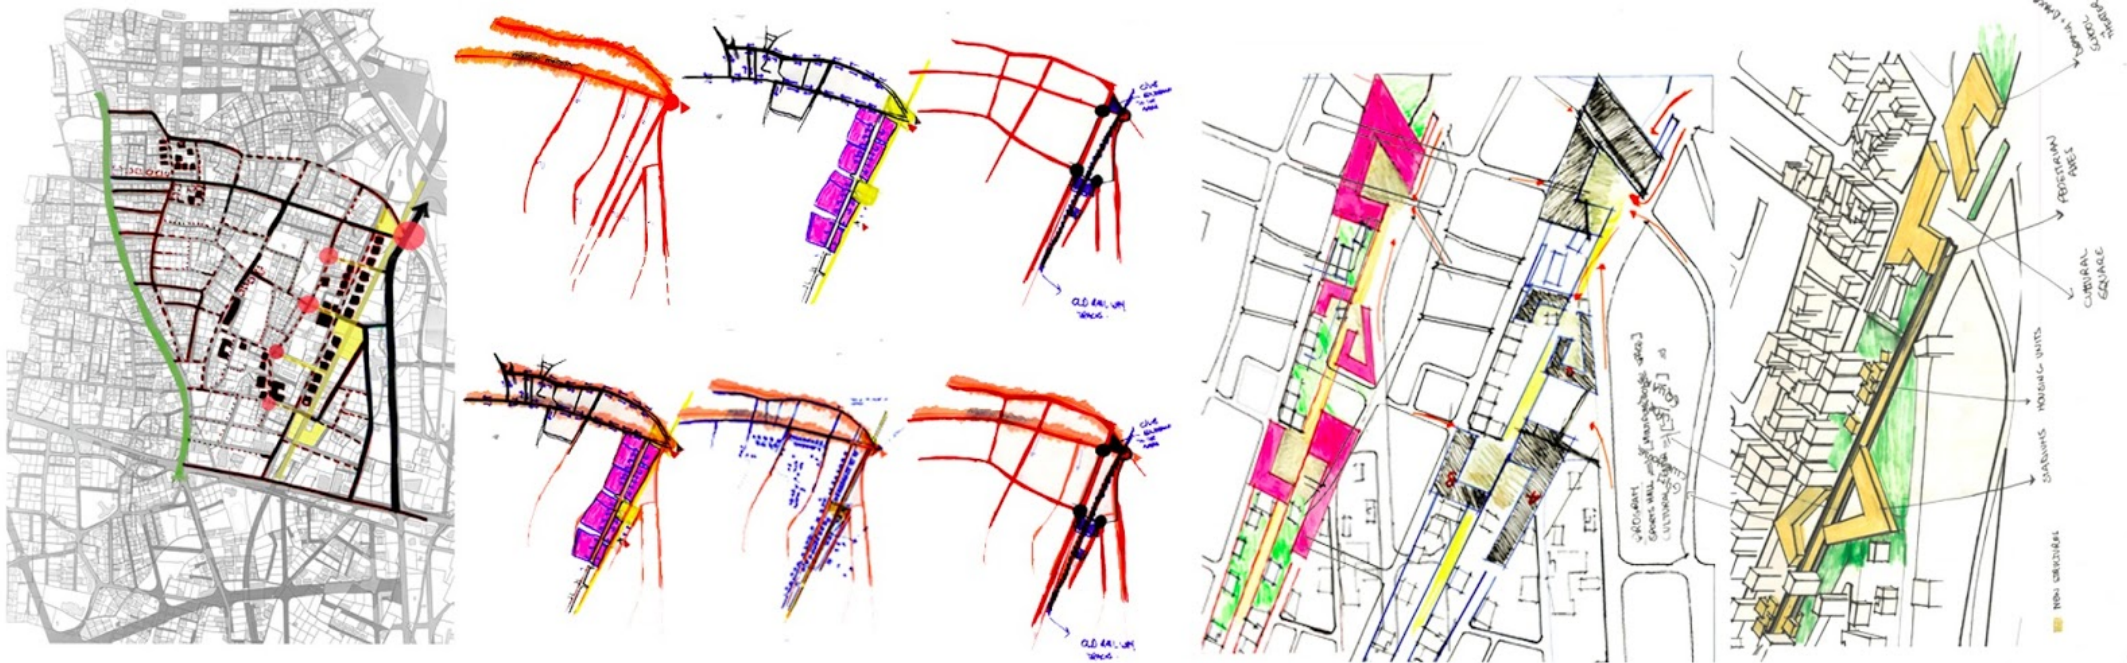

DIAGRAMS SHOWING THE MOVEMENT AROUND THE SITE, WHICH STAGNATES IN THE NEW DISTRICT AREA. THE DISTINCTIVE NODES AND LINEARITY OF THE SITE IS A CHARACTERISTIC OF THE AREA

THE CIVIC [PUBLIC, MUNICIPAL, LOCAL, COMMUNITY, TOWN, CITY, CIVIL] + THE CULTURAL [NATIONAL, SOCIAL, ETHNIC, FOLK, TRADITIONAL, RACIAL, EDUCATIONAL, ARTISTIC, EDIFYING, ENLIGHTENING] = THE CULTURALLY CIVIC QUARTIER

SITE : THE NEW DISTRICT

