




LOCATION AND FUNCTION DIAGRAM



SURROUNDING THE SITE...

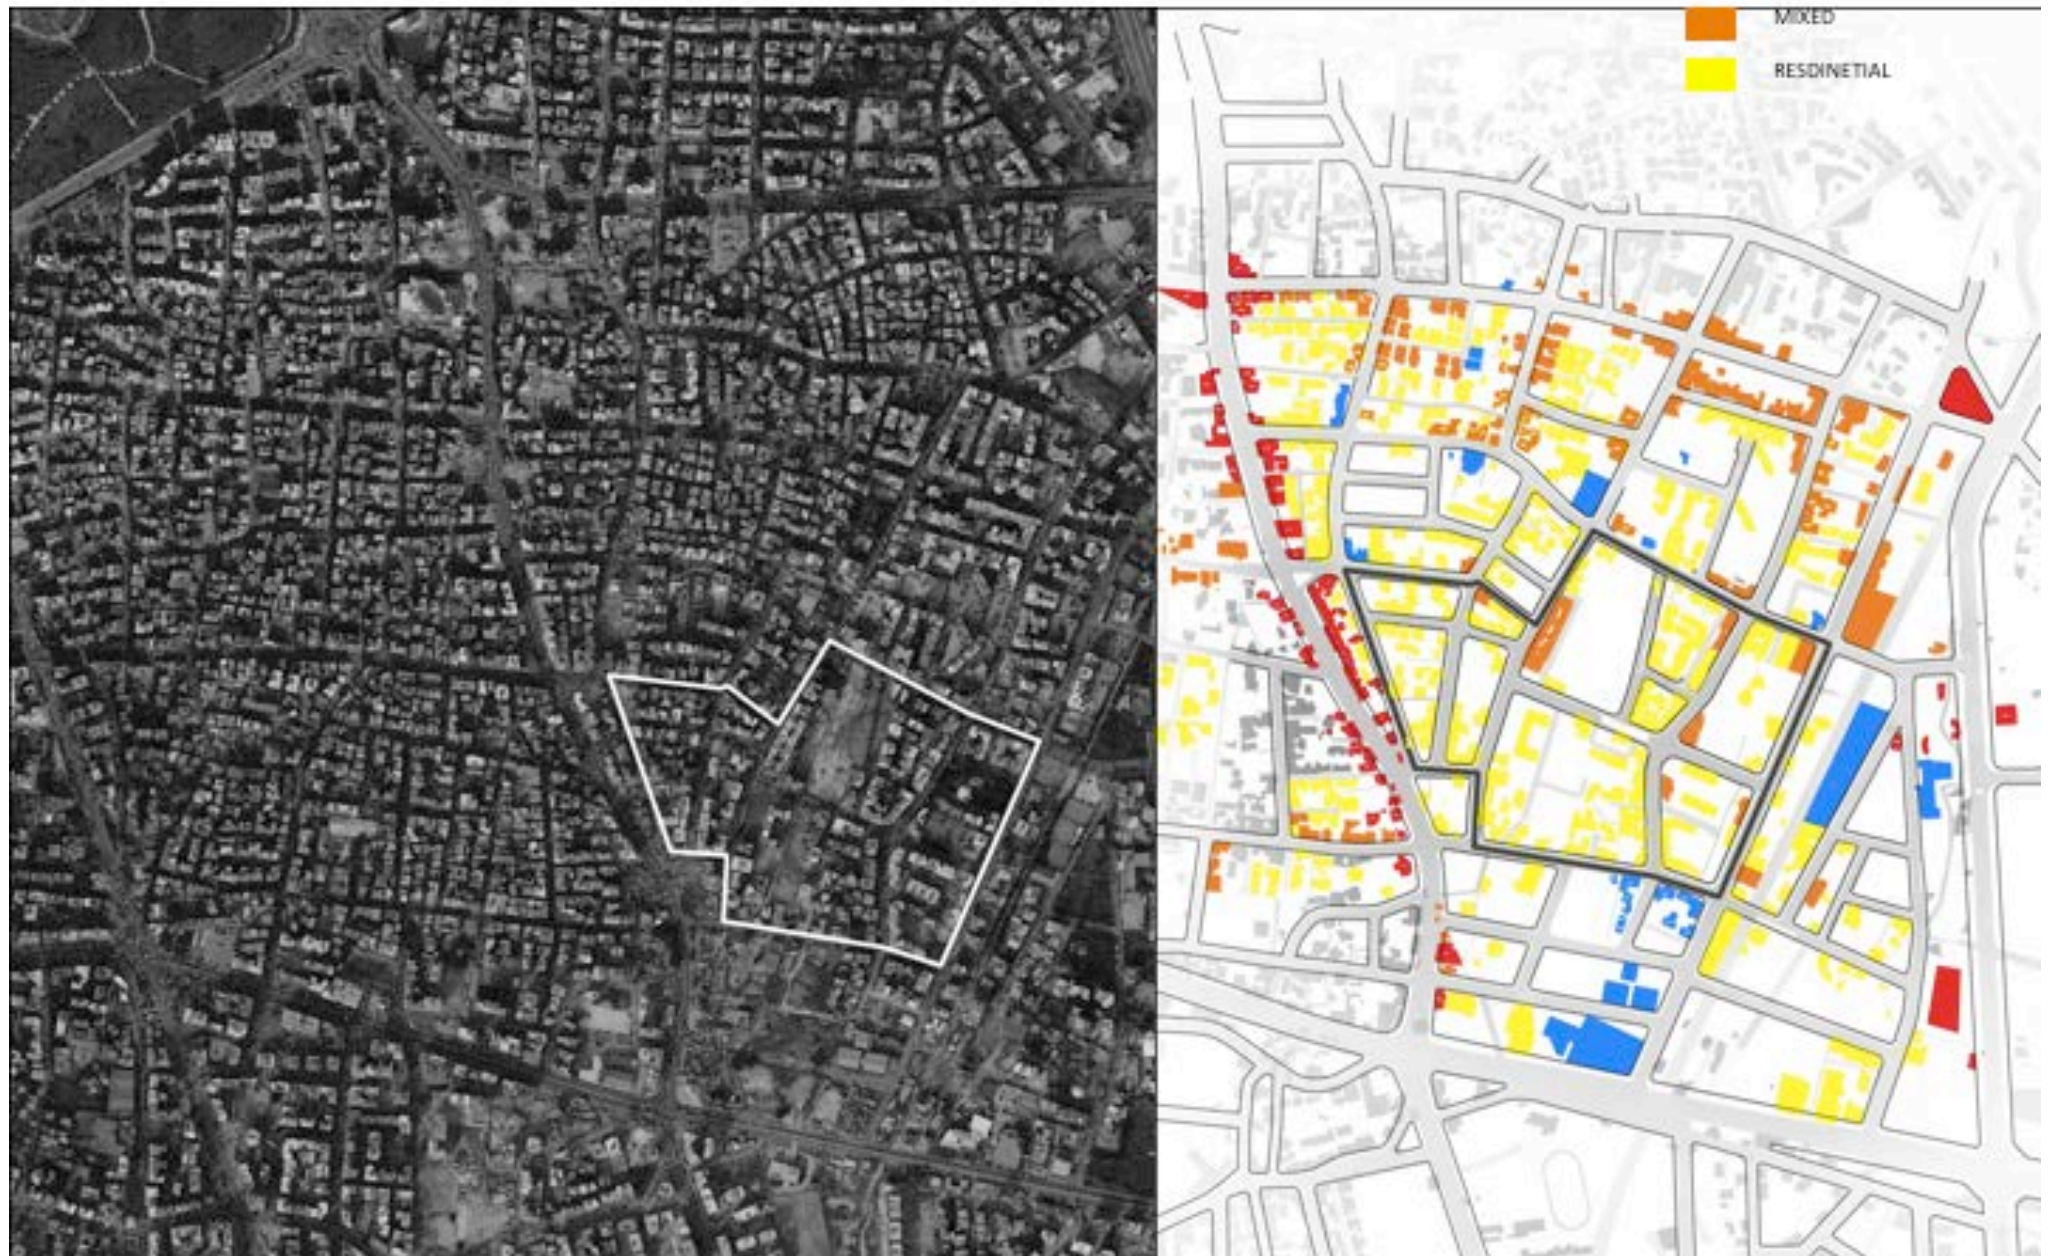


-  SCHOOLS AND ACTIVITIES
-  VOIDS





PROCESS










Urban Analysis

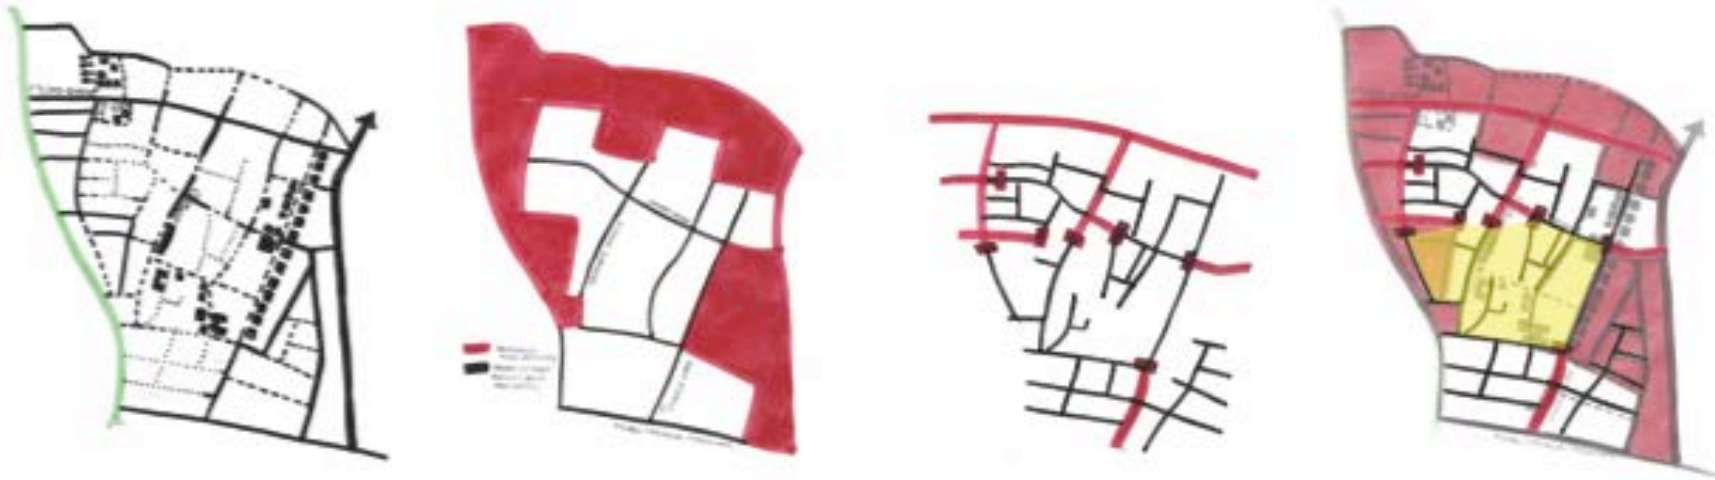

Components affecting the development of the Master Plan




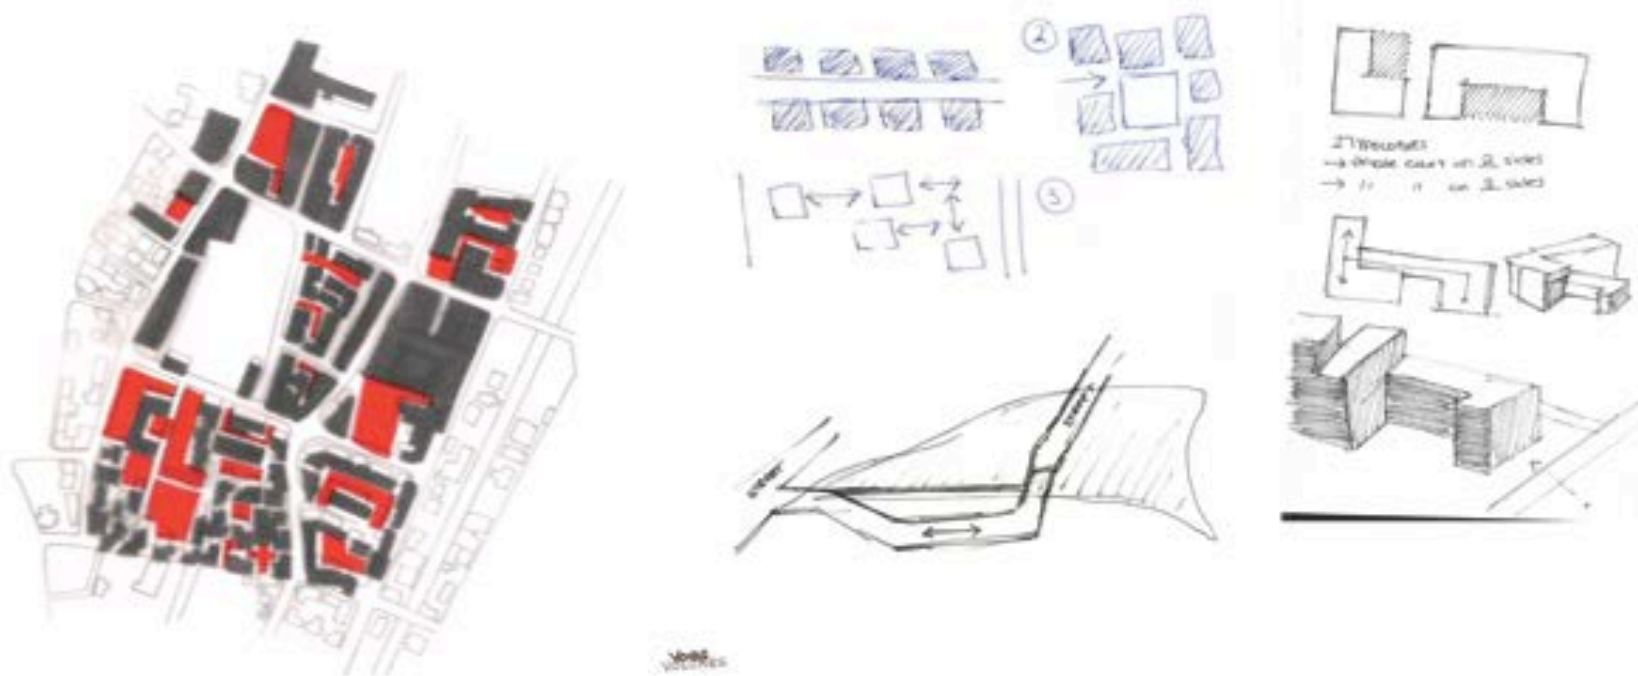


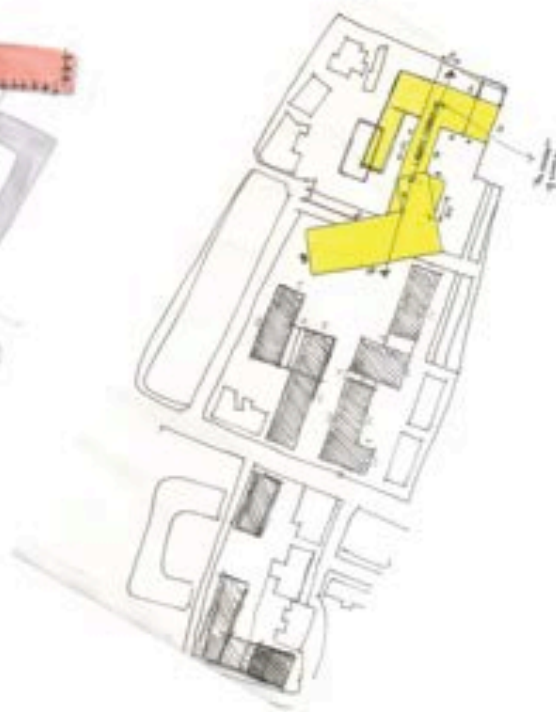

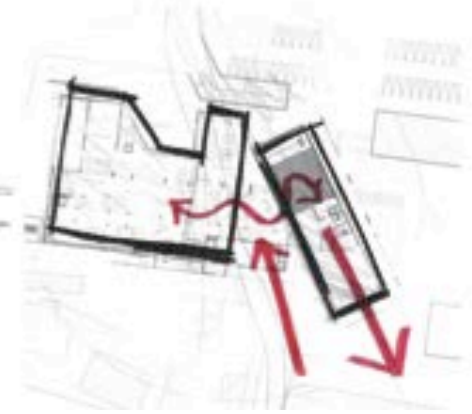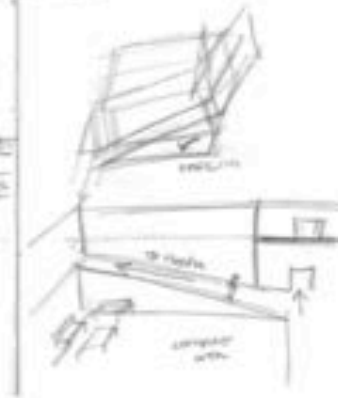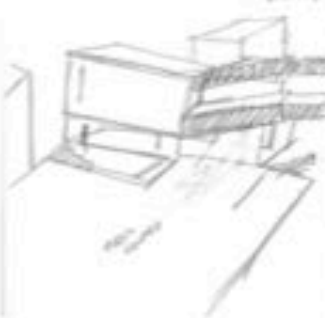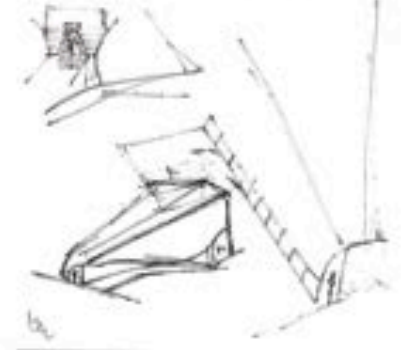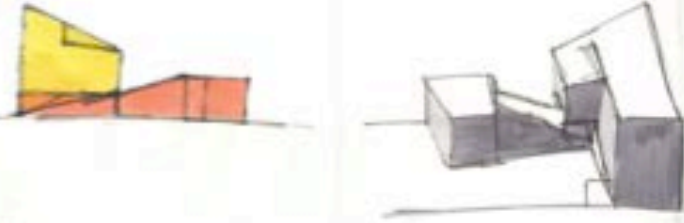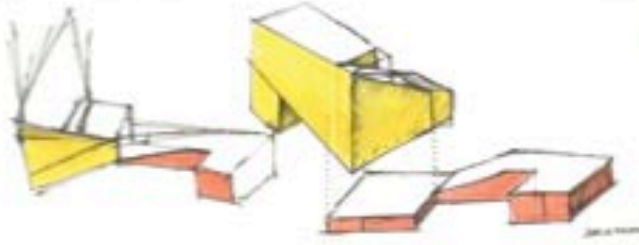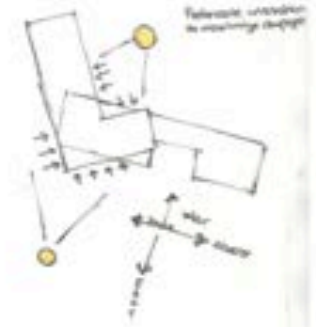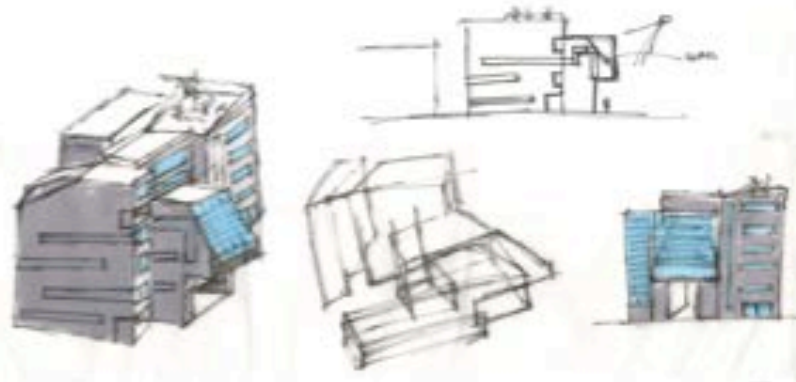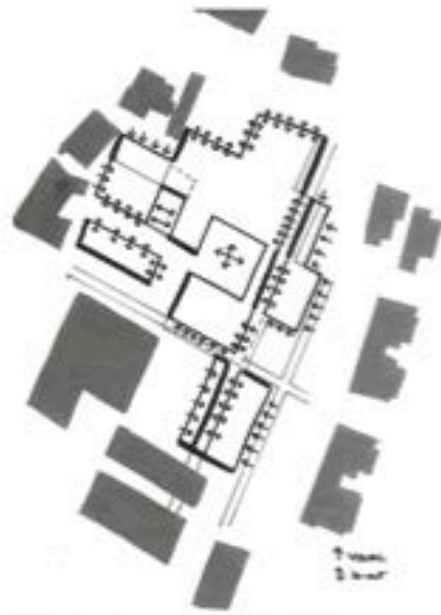

THE "URBAN BISECTOR" PUBLIC LIBRARY

- EDUCATIONAL
- ENTERTAINMENT
- STREET

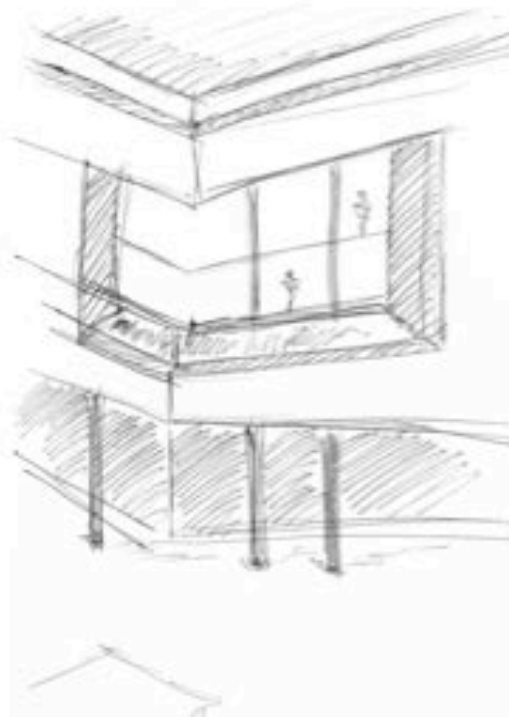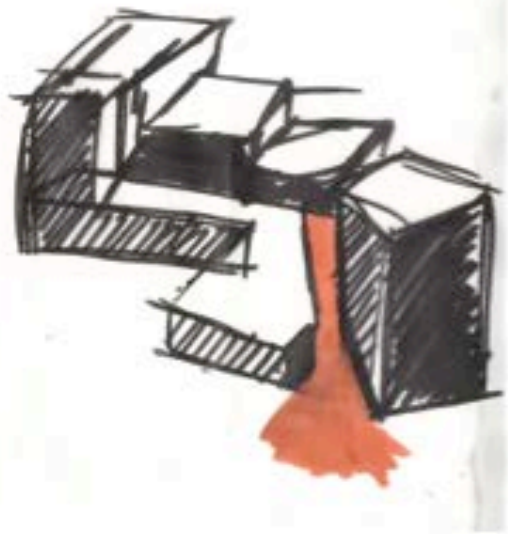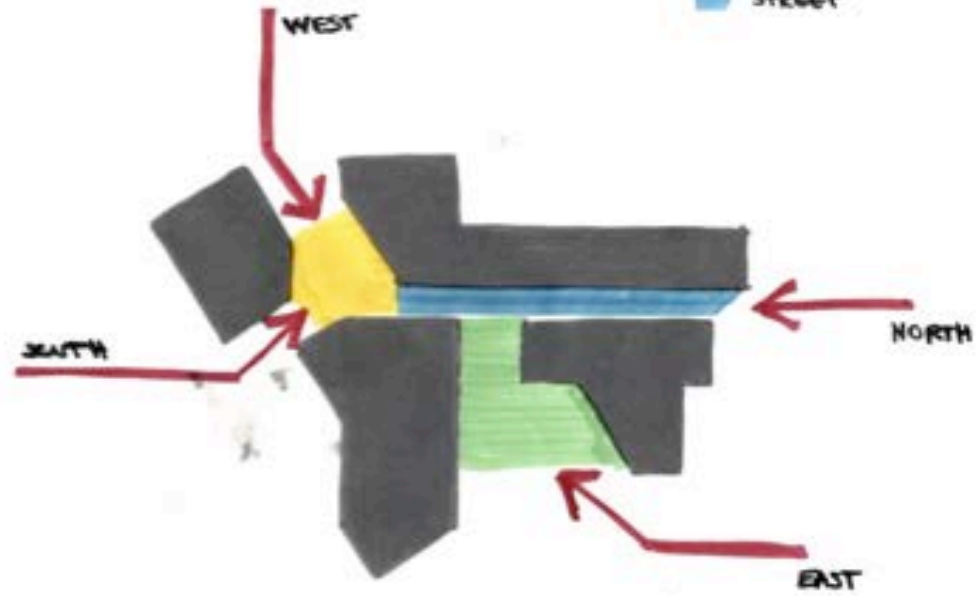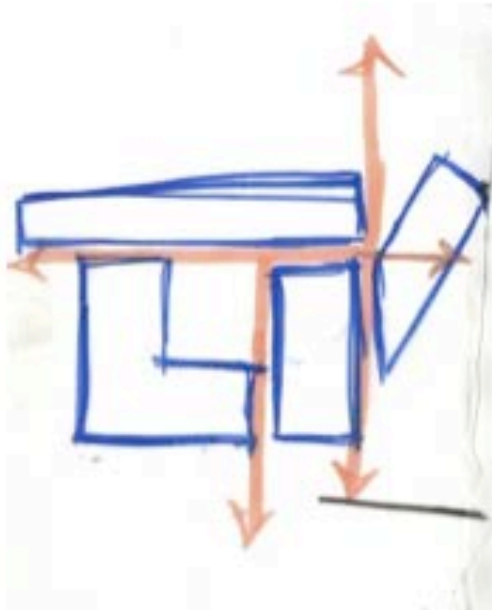

TOP VIEW AND MOVEMENT



NORTH EAST ENTRY (ABOVE) ; SOUTH WEST ENTRY (BELOW)



PLANS



MASTER PLAN SCALE 1:500



GROUND FLOOR PLAN SCALE 1:200 @ 0.00 m

A-A : THROUGH OFFICES, THEATRE, EXHIBITION AND CONFERENCE HALLS



SOUTH

B-B: THROUGH CHILDRENS AREA, LITERATURE STACKS, AND MAIN LOBBY



NORTH

NORTHERN STREET FAÇADE WITH DETAIL IMPLEMENTATION





3.



4.



5.



6.